


- 1: Team Entry Door
- 2: Number Stickers
- 3: Horizontal Jumps Girls
- 4: Pole Vault
- 5: Shot
- 6: Horizontal Jumps Boys
- 7: High Jump
- 8: Finish Line Area
- 9: 55M start
- 10: 300M start curve
- 11: 500M start
- 12: Bullpen
- 13: Spectator Entrance

FLOOR PLAN

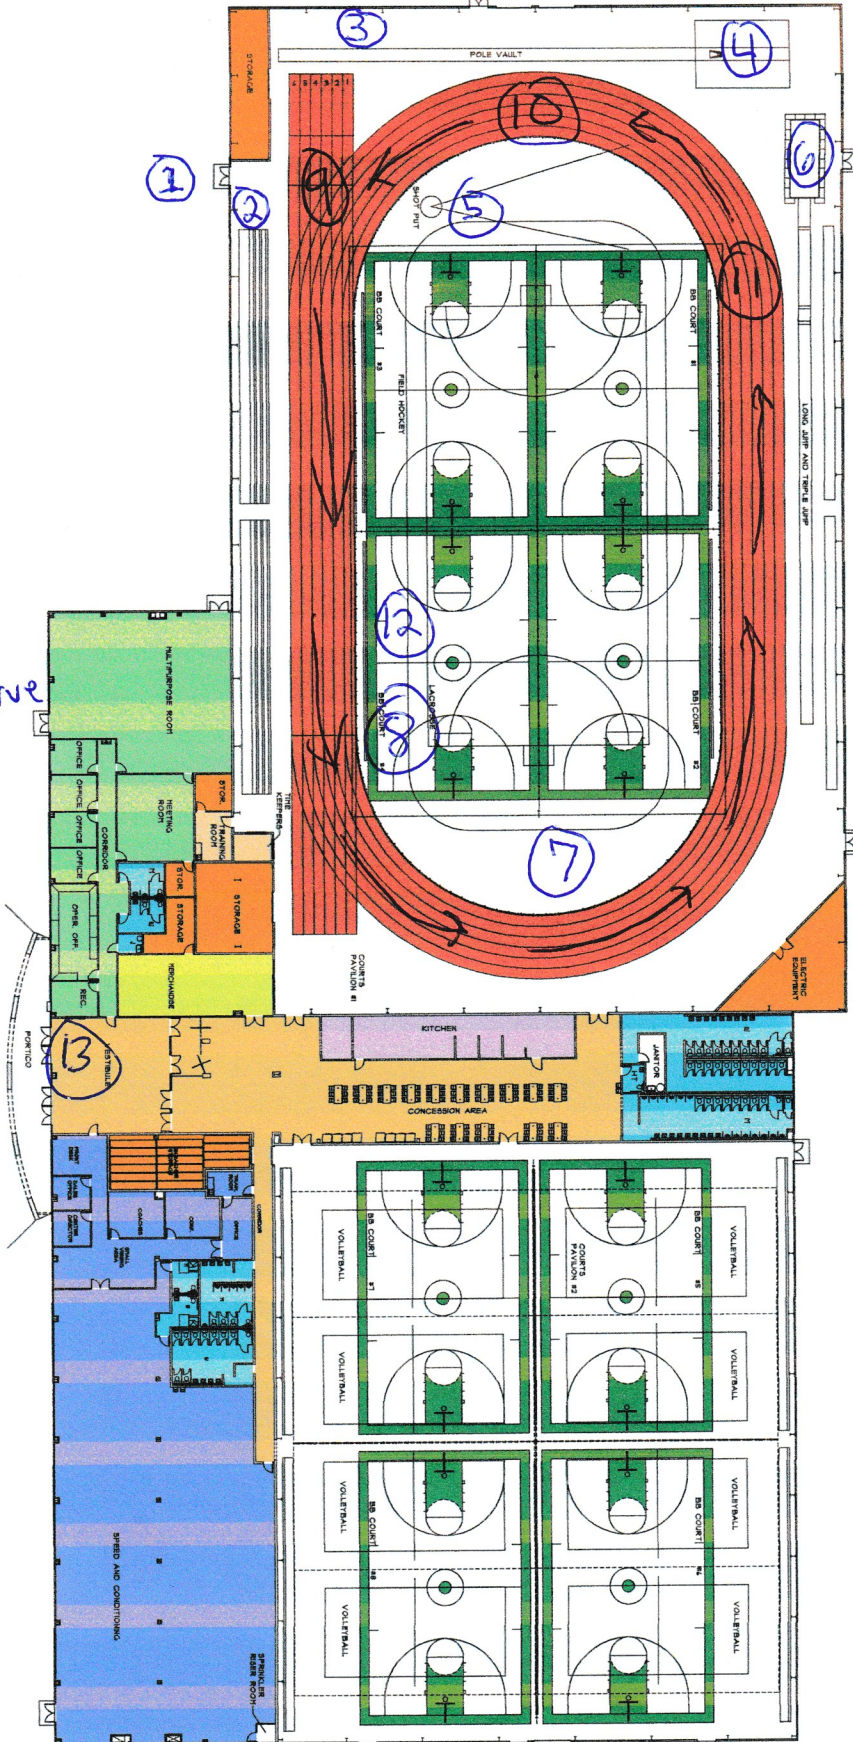

A-1.0

FLOOR PLAN  
**BOO WILLIAMS SPORTSPLEX**  
 5 ARMISTEAD POINTE PARKWAY  
 HAMPTON, VIRGINIA

Comp: 2006-11  
 Date: JUNE 12, 2007  
 Drawn: RDW  
 Proj. Mgr: BWC

REVISIONS	
DATE	BY
AUG 11, 2007	RDW
NOV 28, 2007	RDW

128 Thomas Street, Inc.  
 Suite 305  
 Newport News, VA 23606  
 Tel: (757) 821-2100  
 Fax: (757) 877-2389

**Caro Monroe Liang**  
 ARCHITECTS PC